




Fachada Principal

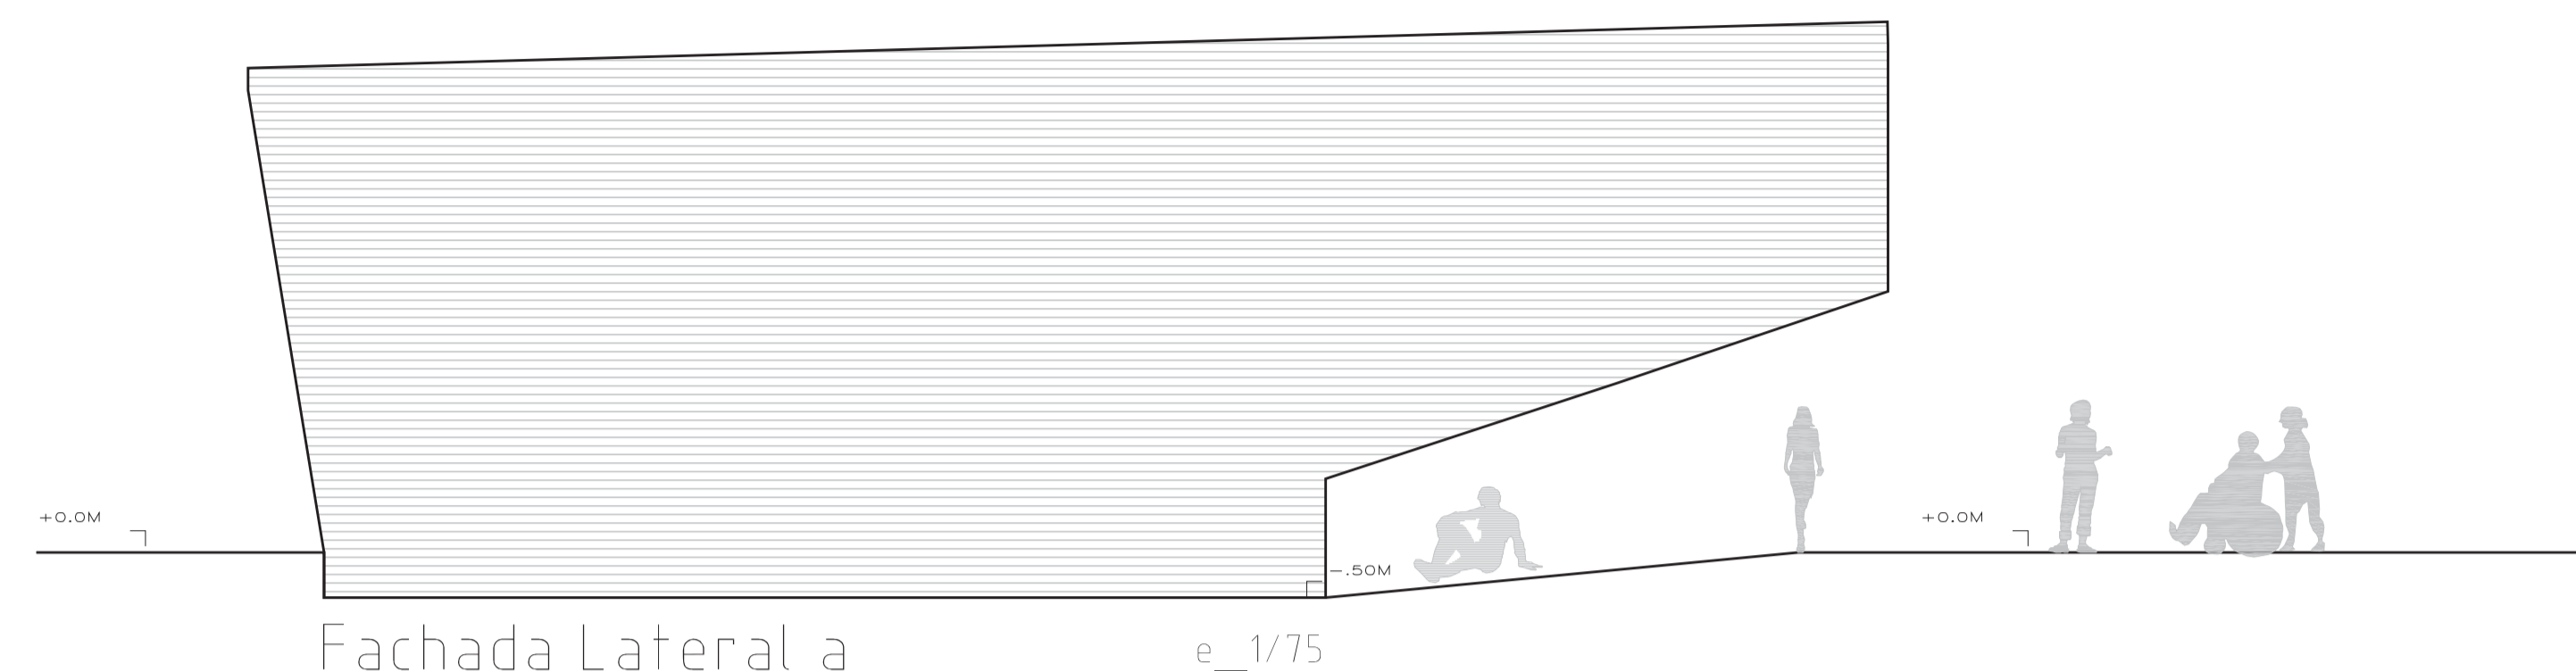


Fachada Lateral a

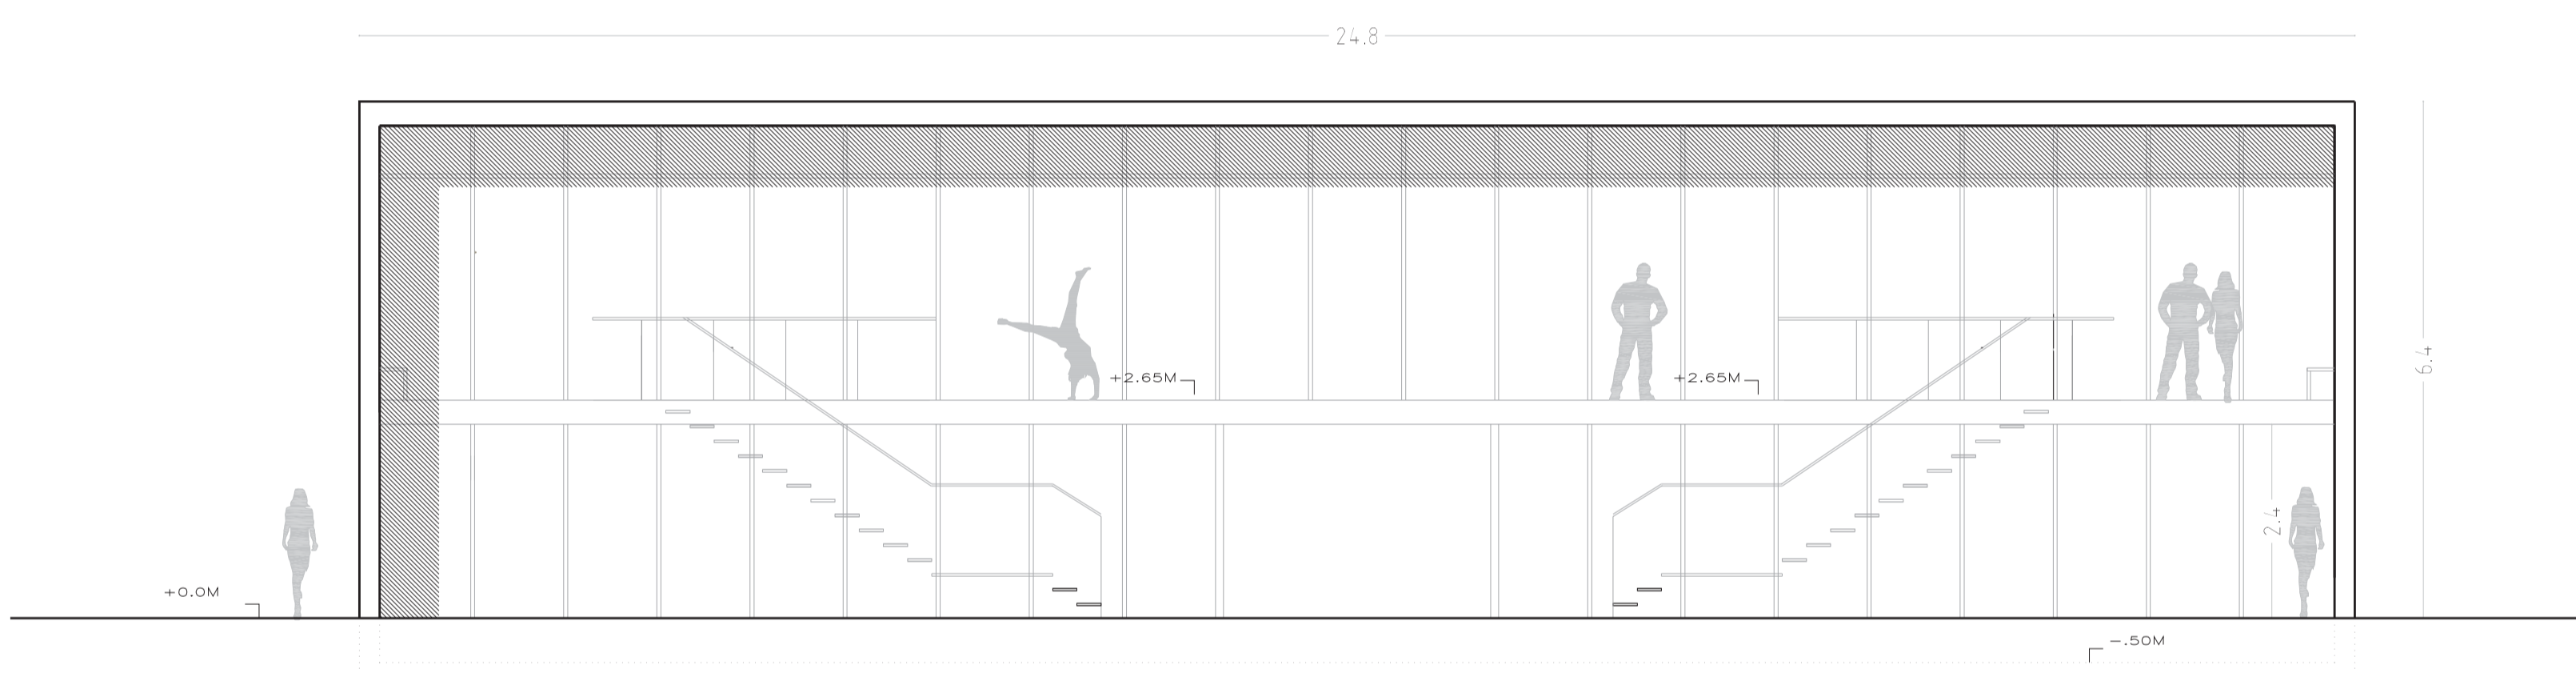

Fachada Trasera

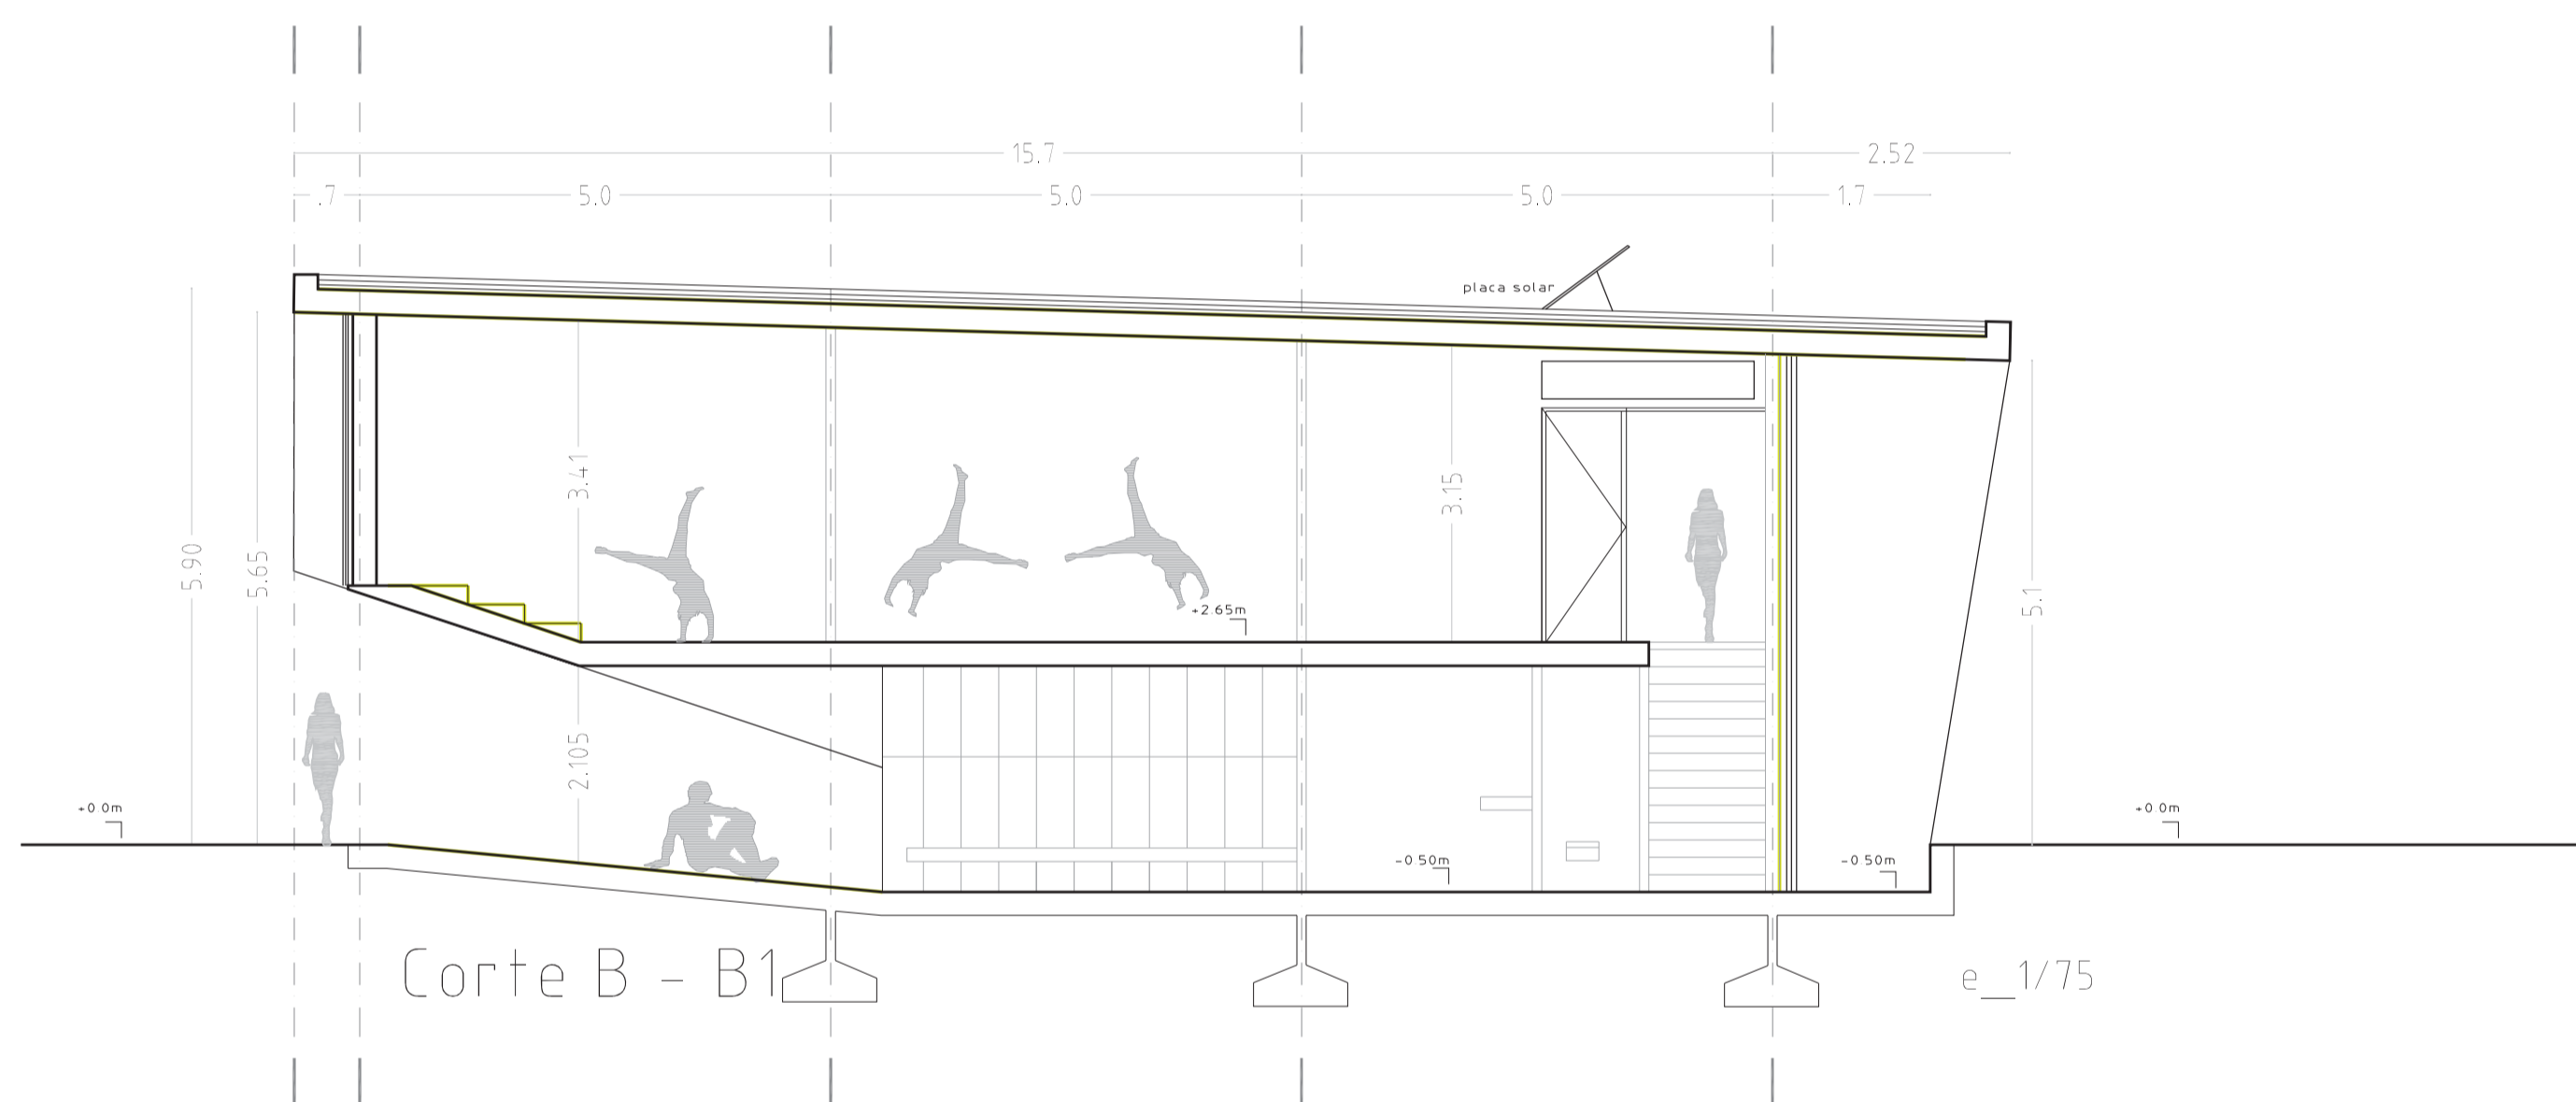

Corte B - B1

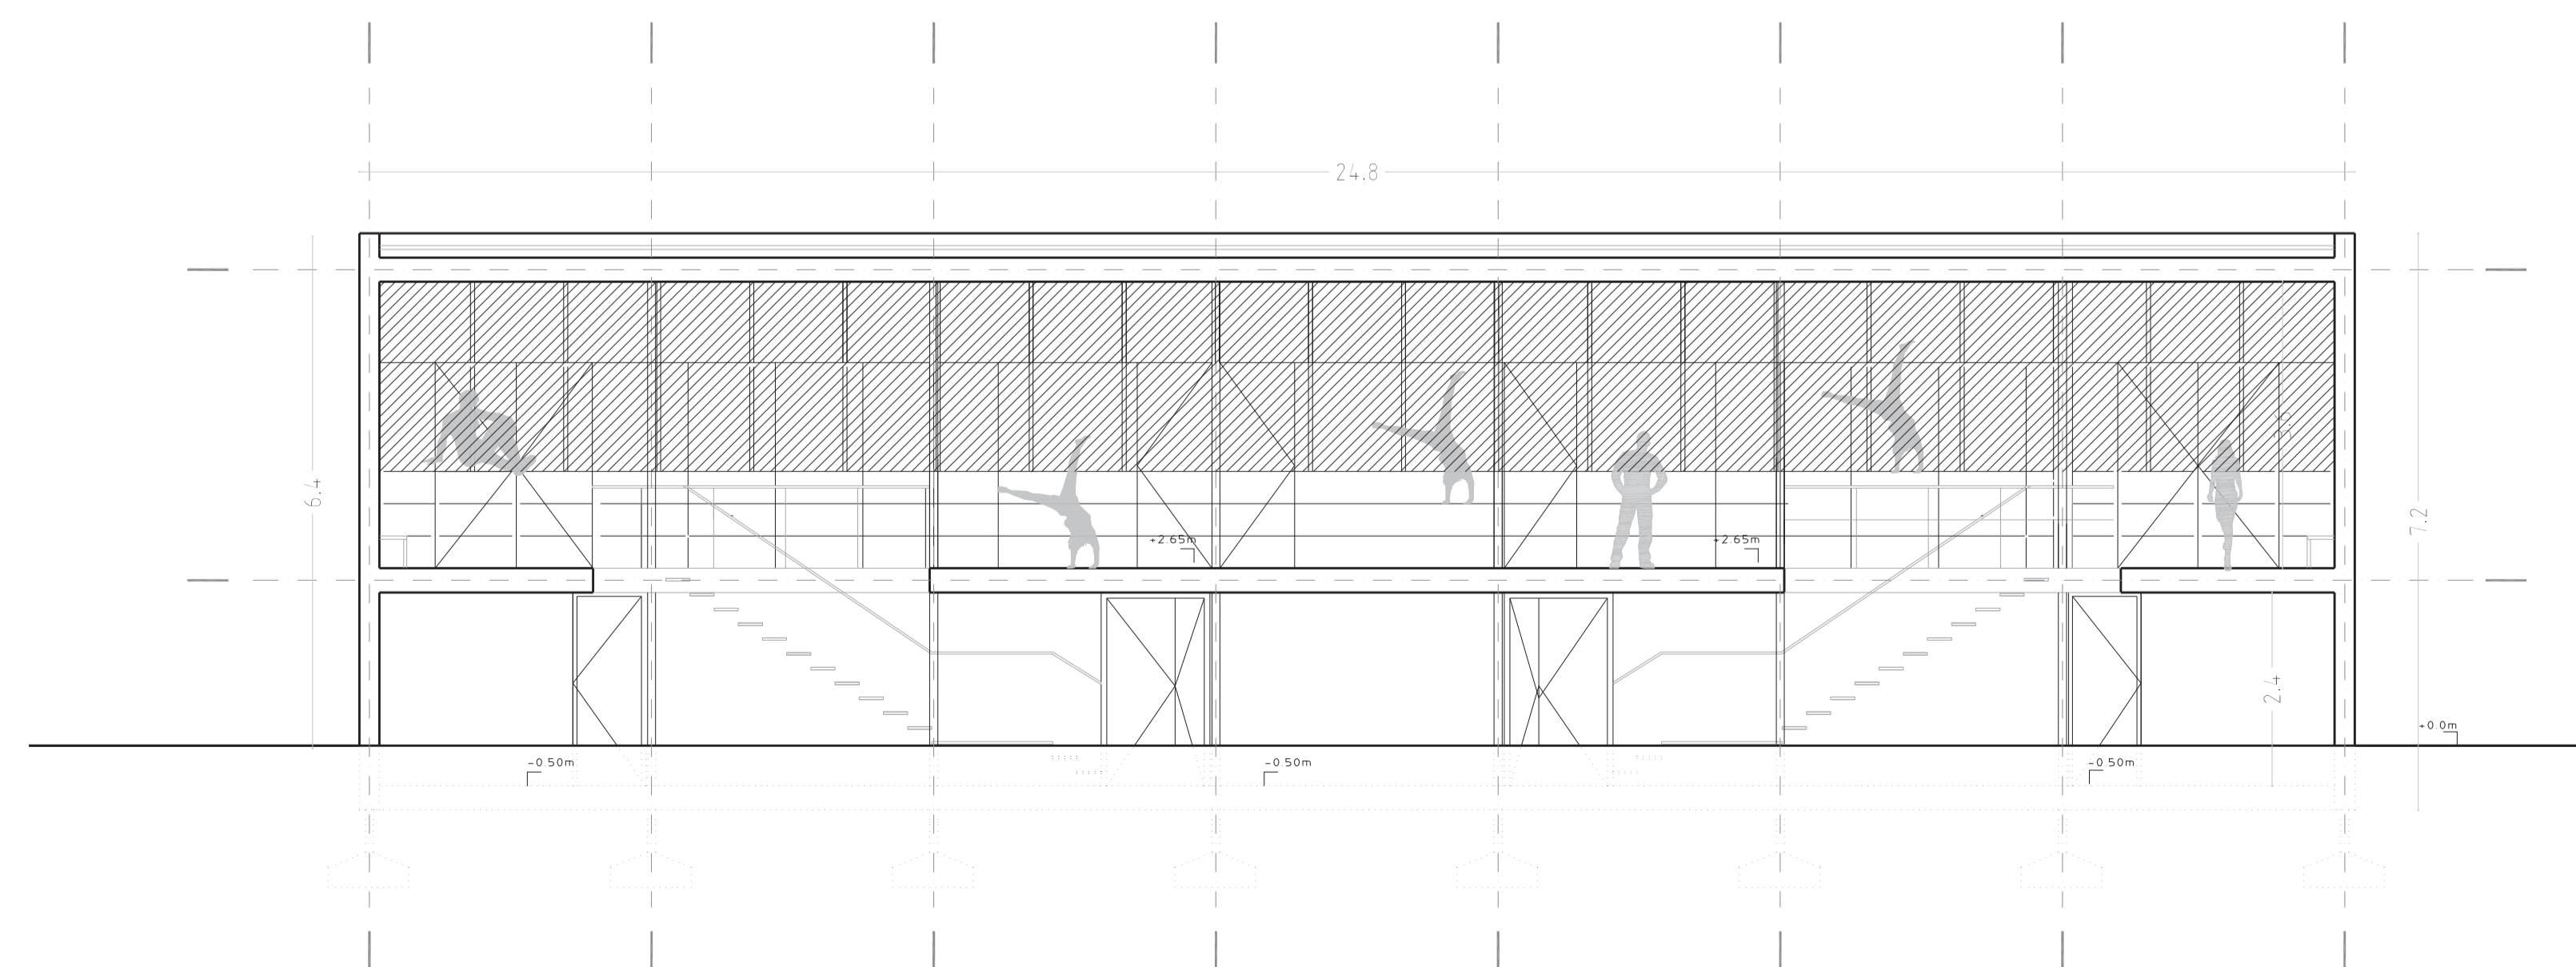

Corte A - A1



Fachada Lateral a